



BEFORE DIGGING IN  
 GEORGIA  
 CALL 811

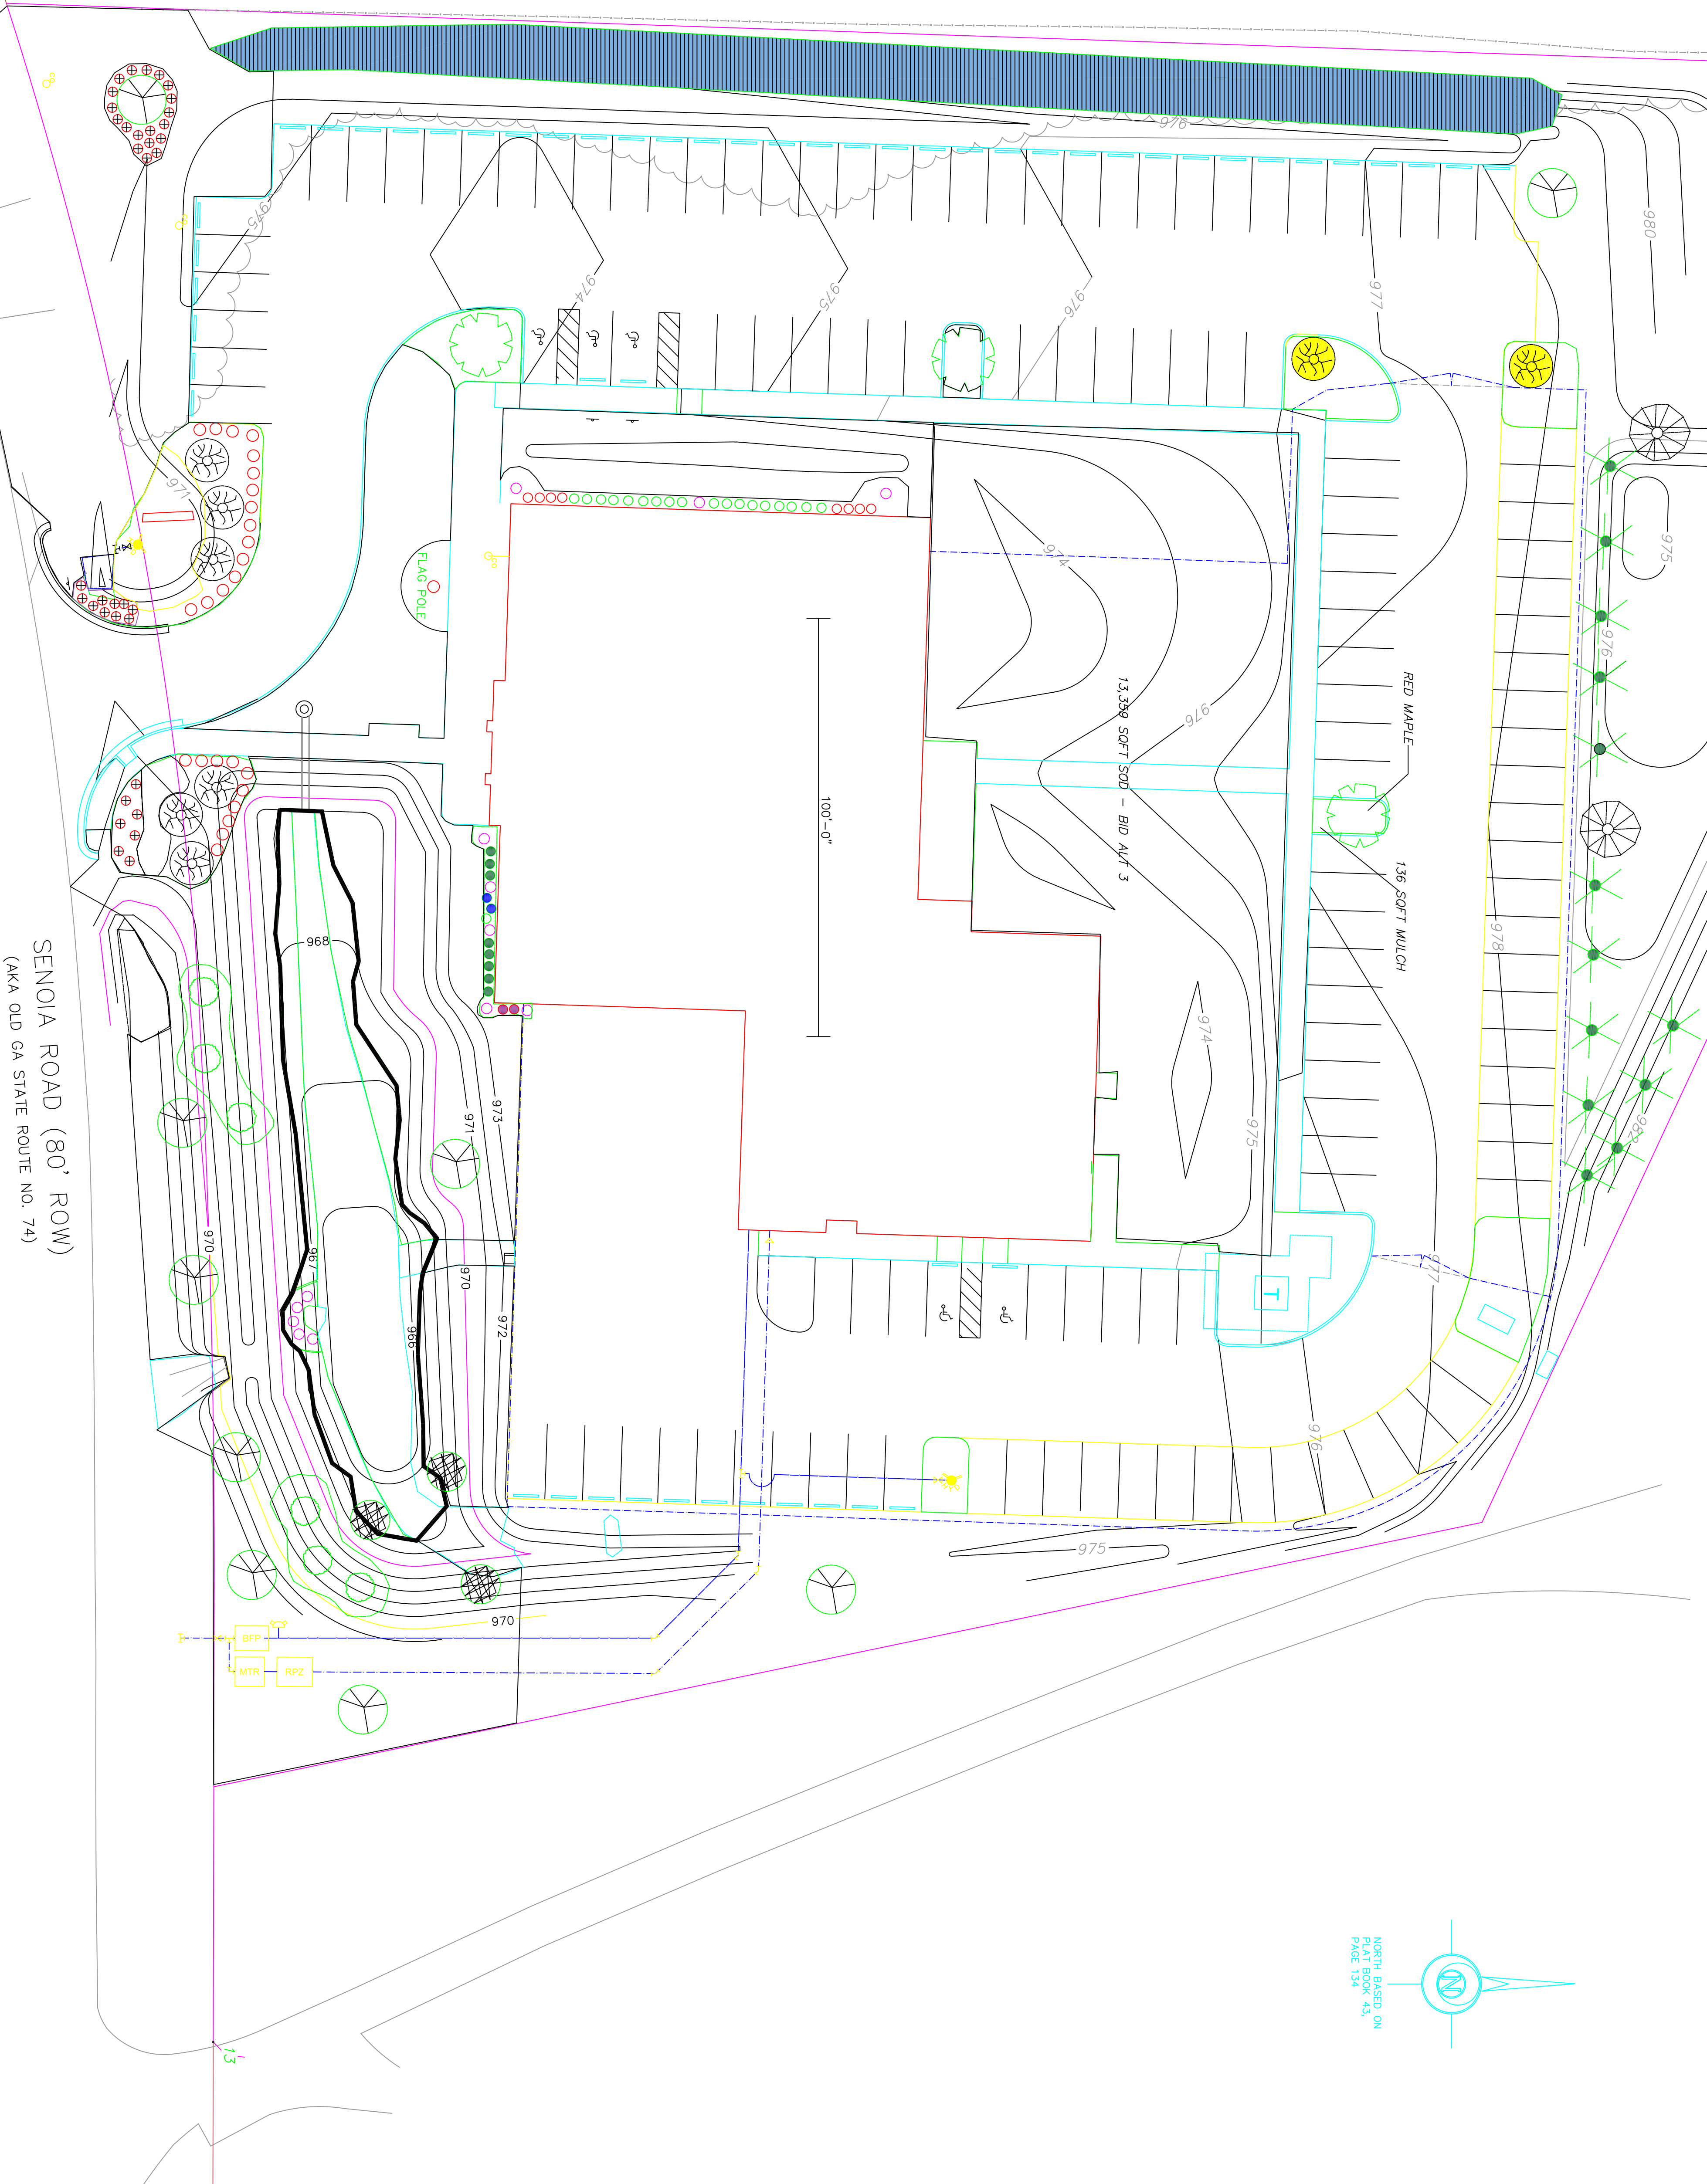

SENOIA ROAD (80' ROW)  
 (AKA OLD GA STATE ROUTE NO. 74)

**EXISTING GRADING PLAN**

SCALE: 1" = 20'-0"

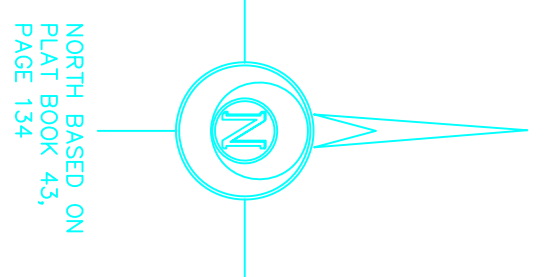

Site <b>TOWN HALL</b> <b>950 SENOIA ROAD</b> <b>TYRONE, GA</b> Summary	Project Name	2020 TOWN HALL LANDSCAPING	
	Project No.	TH-220-2020	
	Location	TOWN OF TYRONE	
No. of Sheets 10 of 10	Date	By	
Sheet Title <b>EXIST GRADING PLAN</b>	Scale	AS NOTED	
Designed by SAL	Drawn by	SAL	
Sheet No. C100	Date	JULY 25, 2020	
File: 2020 Town Hall Landscape			

**TOWN OF TYRONE**  
 881 SENOIA ROAD  
 TYRONE, GA 30290  
 770-487-4038